


1222

1250

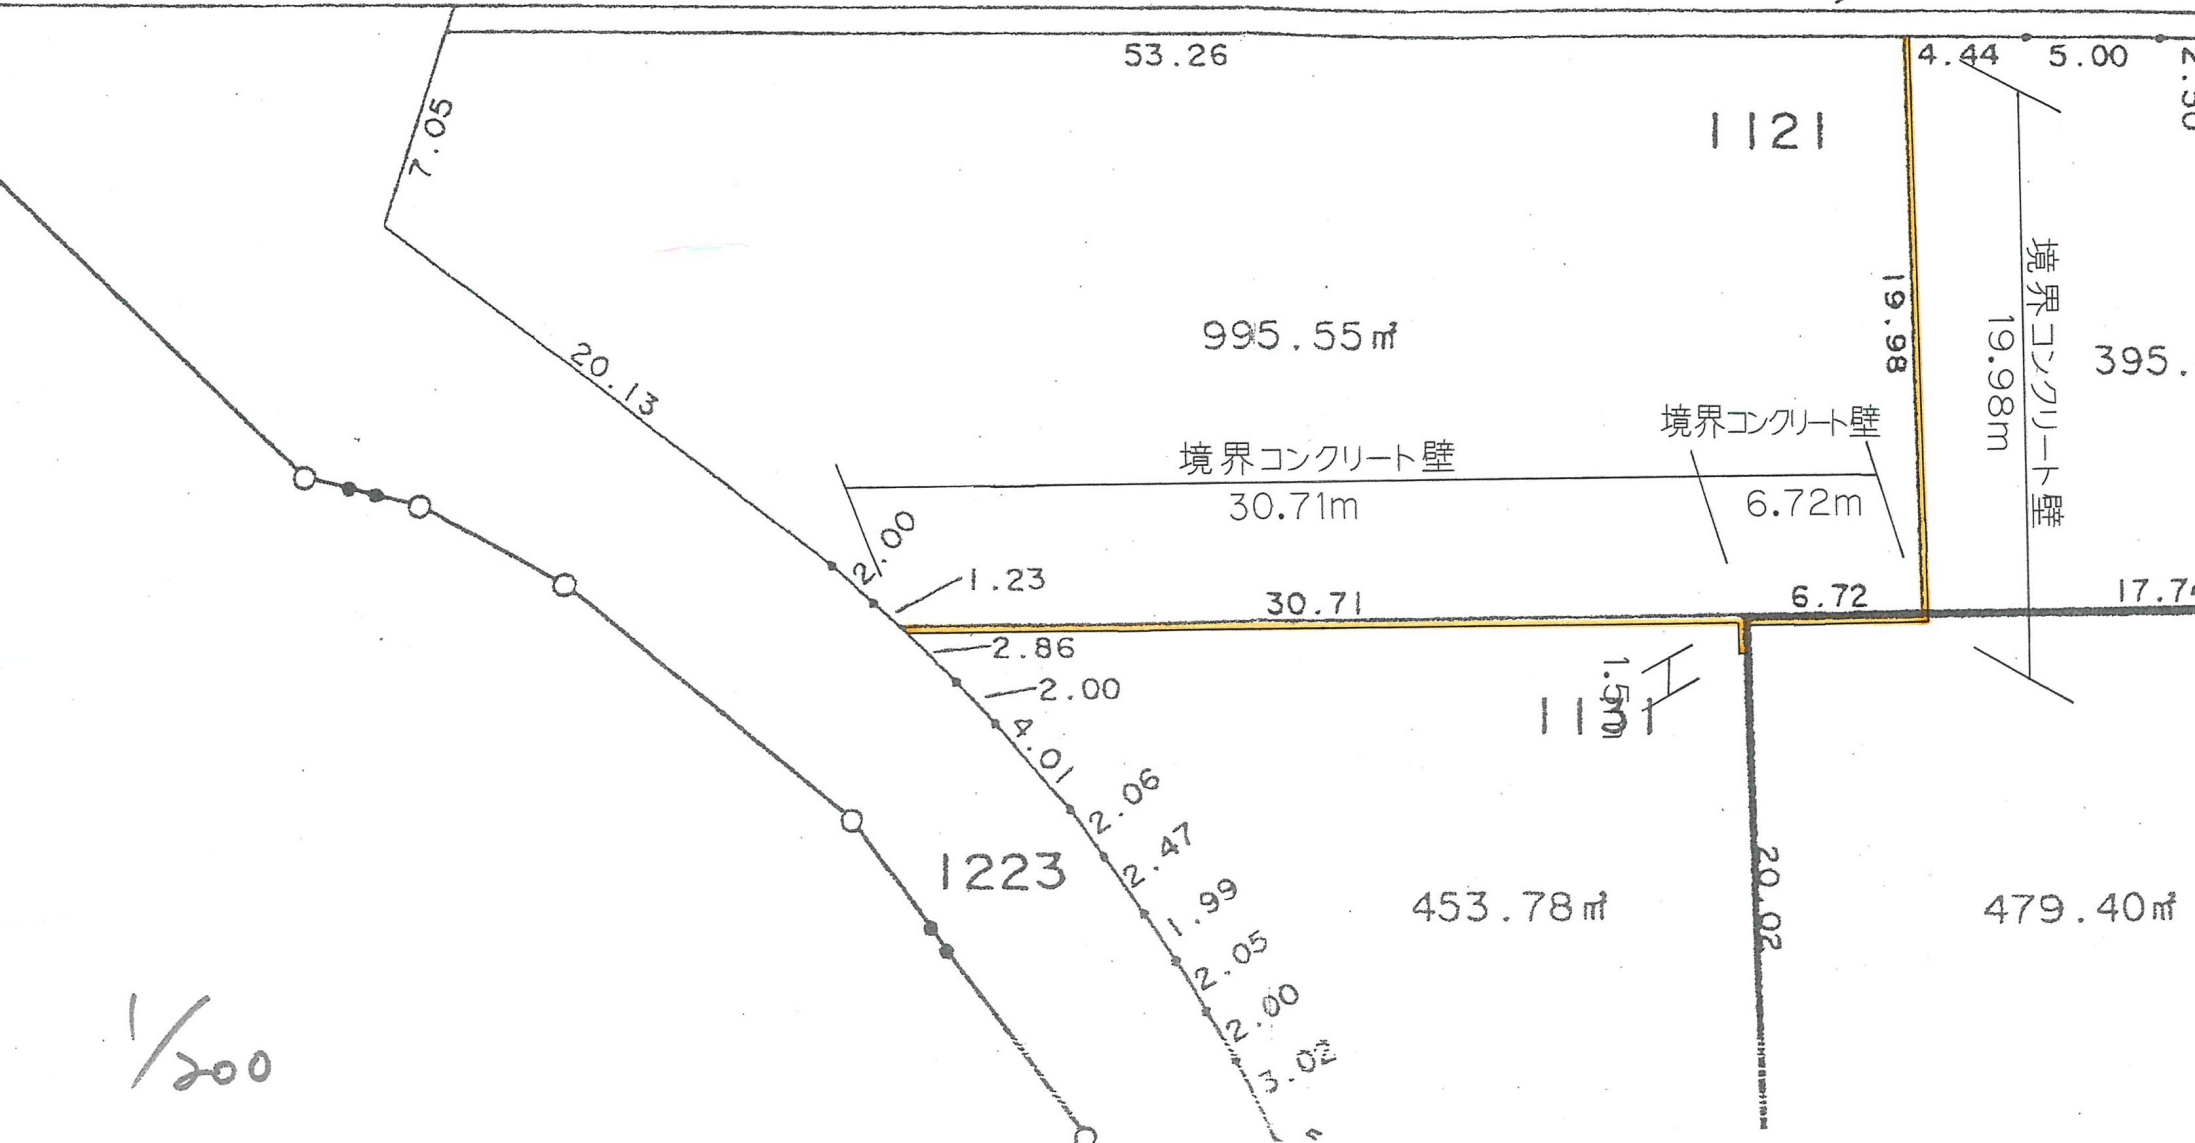

1/200

構造物図

境界コンクリート工 L=58.9m

