


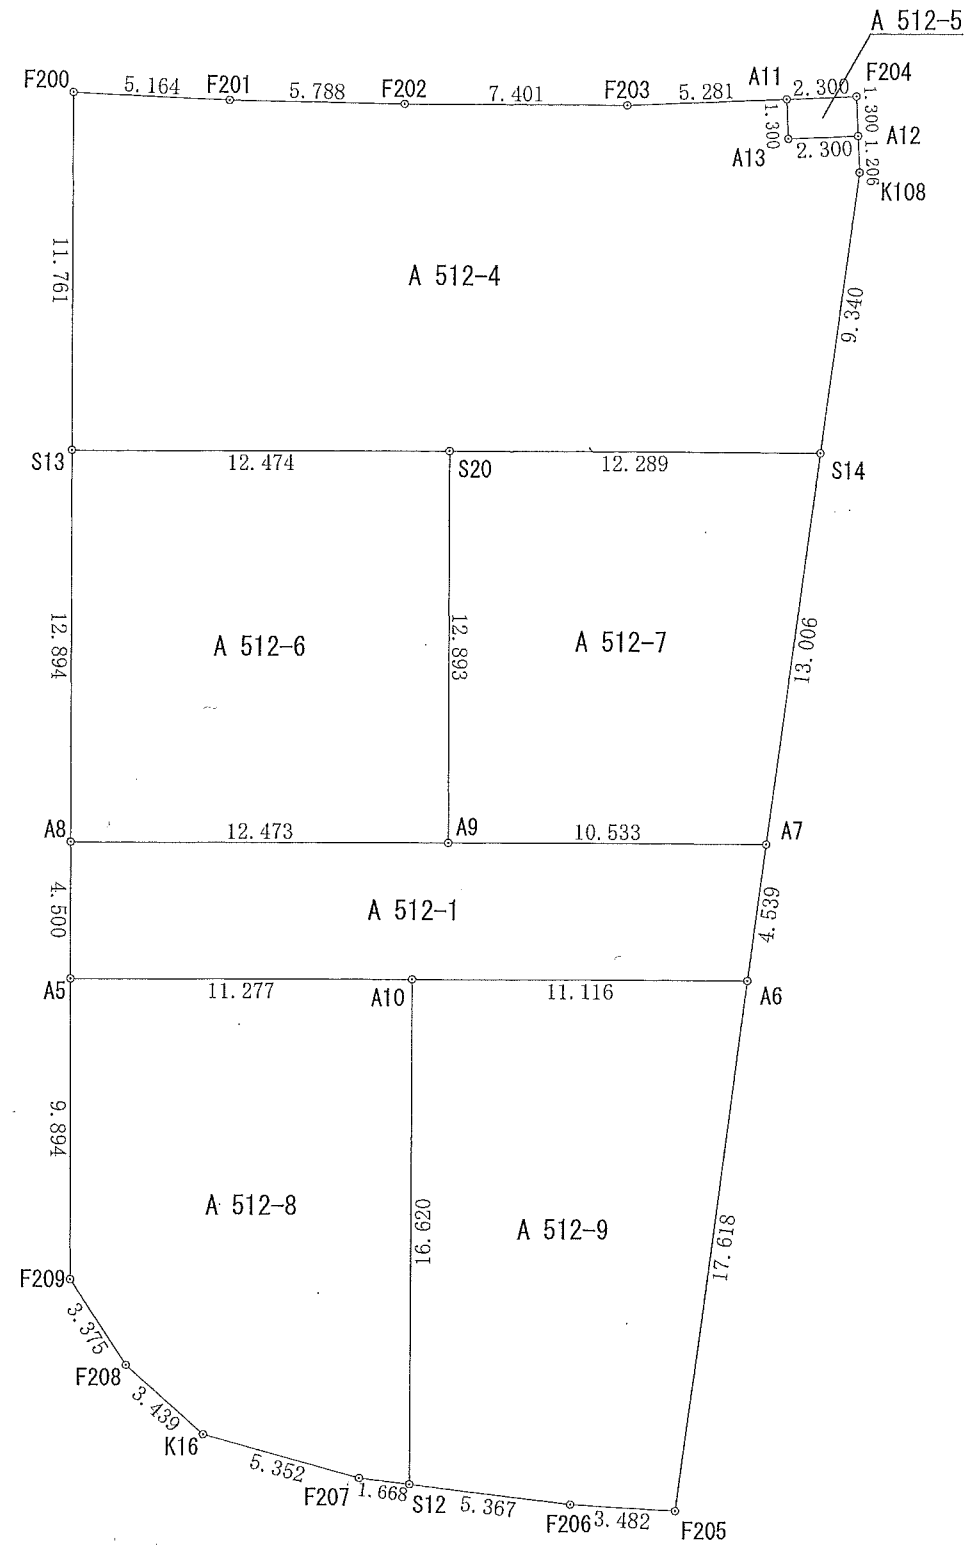

# 全体分筆区画図



引照点表

P1	P1	汚水マンホール中心	X座標	1048.538
			Y座標	982.937
P2	P2	汚水マンホール中心	X座標	1018.388
			Y座標	976.030

境界点	境界線の種類	点間距離	
		P1	P2
P1	汚水マンホール中心	0.000	30.931
A8		21.916	10.849
A5		26.318	7.189
A10		30.565	17.118
A6		37.700	27.925
A7		35.245	29.649
A9		27.605	19.978
F200		5.973	34.616
S13		9.804	23.047
S20		19.407	28.484
S14		30.940	37.305
K108		31.006	44.368
A12		31.006	45.200
A13		28.706	43.577
A11		28.761	44.525
F203		23.494	41.131
F202		16.181	37.447
F201		10.583	35.501
F204		31.057	46.114
F209		36.082	6.995
F208		39.162	10.307
K16		41.925	13.732
F207		44.725	18.534
S12		45.485	19.988
F206		48.241	24.847
F205		50.067	28.015

座標求積表

地番	A 512-4		
測点	Xn	Yn	(Xn+1 - Xn-1) Yn
F200	1050.674	988.516	-9981.046052
S13	1039.201	985.930	-14063.305520
S20	1036.410	998.088	-5529.407520
S14	1033.661	1010.066	6061.406066
K108	1042.411	1013.332	10069.480084
A12	1043.598	1013.547	1615.593918
A13	1044.005	1011.283	1705.023138
A11	1045.284	1011.514	2238.480482
F203	1046.218	1006.317	2613.405249
F202	1047.881	999.105	3077.243400
F201	1049.298	993.493	2774.825949
		倍面積	581.699194
		面積	290.8495970
		地積	290.84 m <sup>2</sup>

地番	A 512-5		
測点	Xn	Yn	(Xn+1 - Xn-1) Yn
A11	1045.284	1011.514	-882.040208
A13	1044.005	1011.283	-1705.023138
A12	1043.598	1013.547	883.812984
F204	1044.877	1013.778	1709.229708
		倍面積	5.979346
		面積	2.9896730
		地積	2.98 m <sup>2</sup>

地番	A 512-6		
測点	Xn	Yn	(Xn+1 - Xn-1) Yn
S13	1039.201	985.930	-9650.282840
A8	1026.622	983.095	-15109.187055
A9	1023.832	995.252	9741.526576
S20	1036.410	998.088	15339.614472
		倍面積	321.671153
		面積	160.8355765
		地積	160.83 m <sup>2</sup>

地番	A 512-7		
測点	Xn	Yn	(Xn+1 - Xn-1) Yn
S20	1036.410	998.088	-9810.206952
A9	1023.832	995.252	-14863.093368
A7	1021.476	1005.518	9883.236422
S14	1033.661	1010.066	15084.325644
		倍面積	294.261746
		面積	147.1308730
		地積	147.13 m <sup>2</sup>

地番	A 512-8		
測点	Xn	Yn	(Xn+1 - Xn-1) Yn
A5	1022.233	982.105	-7001.426545
F209	1012.581	979.930	-12557.802950
F208	1009.418	981.108	-5855.252544
K16	1006.613	983.097	-5248.754883
F207	1004.079	987.811	-3064.189722
S12	1003.511	989.379	15464.983149
A10	1019.710	993.097	18592.762034
		倍面積	330.318539
		面積	165.1592695
		地積	165.15 m <sup>2</sup>

地番	A 512-9		
測点	Xn	Yn	(Xn+1 - Xn-1) Yn
A10	1019.710	993.097	-13618.339161
S12	1003.511	989.379	-17834.545854
F206	1001.684	994.425	-2777.429025
F205	1000.718	997.770	15505.345800
A6	1017.224	1003.931	19066.657552
		倍面積	341.689312
		面積	170.8446560
		地積	170.84 m <sup>2</sup>

地番	A 512-1		
測点	Xn	Yn	(Xn+1 - Xn-1) Yn
A8	1026.622	983.095	-1571.968905
A5	1022.233	982.105	-6788.309760
A10	1019.710	993.097	-4974.422873
A6	1017.224	1003.931	1772.942146
A7	1021.476	1005.518	6644.462944
A9	1023.832	995.252	5121.566792
		倍面積	204.270344
		面積	102.1351720
		地積	102.13 m <sup>2</sup>

合計 1039.9448170