
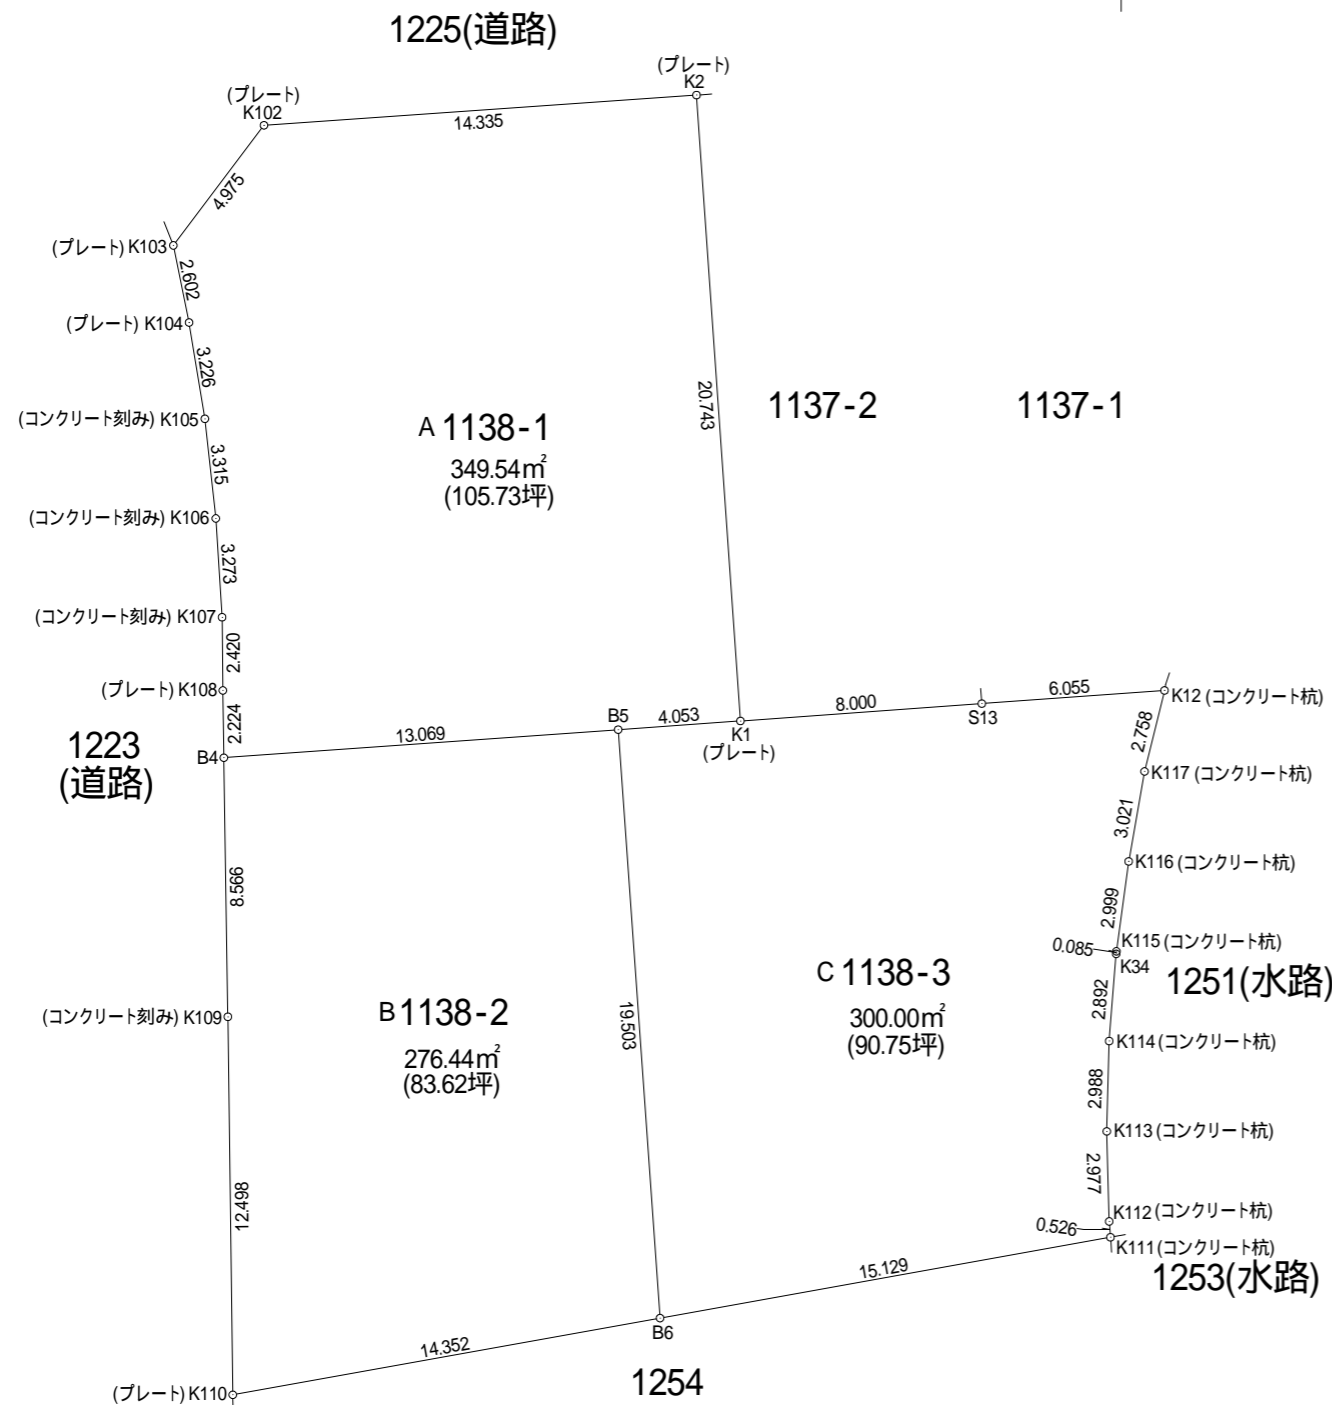


測量図 (S = 1/250)

所在; たつの市揖西町南山字原田1138番

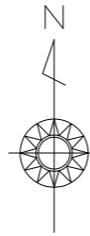

座標求積表 「任意座標による取扱いをした」

地番	A 1138-1				
測点	Xn	Yn	X	X × Yn	距離
B4	-129316.137	16111.306	1.297	20896.363882	2.224
K108	-129313.913	16111.272	4.644	74820.747168	2.420
K107	-129311.493	16111.247	5.686	91608.550442	3.273
K106	-129308.227	16111.039	6.561	105704.526879	3.315
K105	-129304.932	16110.678	6.478	104364.972084	3.226
K104	-129301.749	16110.156	5.732	92343.414192	2.602
K103	-129299.200	16109.635	6.520	105034.820200	4.975
K102	-129295.229	16112.632	4.970	80079.781040	14.335
K2	-129294.230	16126.932	-19.693	-317587.671876	20.743
K1	-129314.922	16128.385	-20.980	-338373.517300	4.053
B5	-129315.210	16124.342	-1.215	-19591.075530	13.069
				倍面積	-699.088819
				面積	349.5444095
				地積	349.54 m ²
				坪数	105.73 坪

地番	B 1138-2				
測点	Xn	Yn	X	X × Yn	距離
B5	-129315.210	16124.342	-18.527	-298735.684234	19.503
B6	-129334.664	16125.726	-21.989	-354588.589014	14.352
K110	-129337.199	16111.600	9.962	160503.759200	12.498
K109	-129324.702	16111.438	21.062	339339.107156	8.566
B4	-129316.137	16111.306	9.492	152928.516552	13.069
				倍面積	-552.890340
				面積	276.4451700
				地積	276.44 m ²
				坪数	83.62 坪

地番	C 1138-3				
測点	Xn	Yn	X	X × Yn	距離
K12	-129313.913	16142.403	-2.243	-36207.409929	2.758
K117	-129316.591	16141.742	-5.653	-91249.267526	3.021
K116	-129319.566	16141.219	-5.946	-95975.688174	2.999
K115	-129322.537	16140.812	-3.056	-49326.321472	0.085
K34	-129322.622	16140.805	-2.968	-47905.909240	2.892
K114	-129325.505	16140.574	-5.870	-94745.169380	2.988
K113	-129328.492	16140.495	-5.963	-96245.771685	2.977
K112	-129331.468	16140.575	-3.500	-56492.012500	0.526
K111	-129331.992	16140.617	-3.196	-51585.411932	15.129
B6	-129334.664	16125.726	16.782	270621.933732	19.503
B5	-129315.210	16124.342	19.742	318326.759764	4.053
K1	-129314.922	16128.385	0.862	13902.667870	8.000
S13	-129314.348	16136.364	1.009	16281.591276	6.055
				倍面積	-600.009196
				面積	300.0045980
				地積	300.00 m ²
				坪数	90.75 坪

総合計面積	925.9941775 m ²
-------	----------------------------