
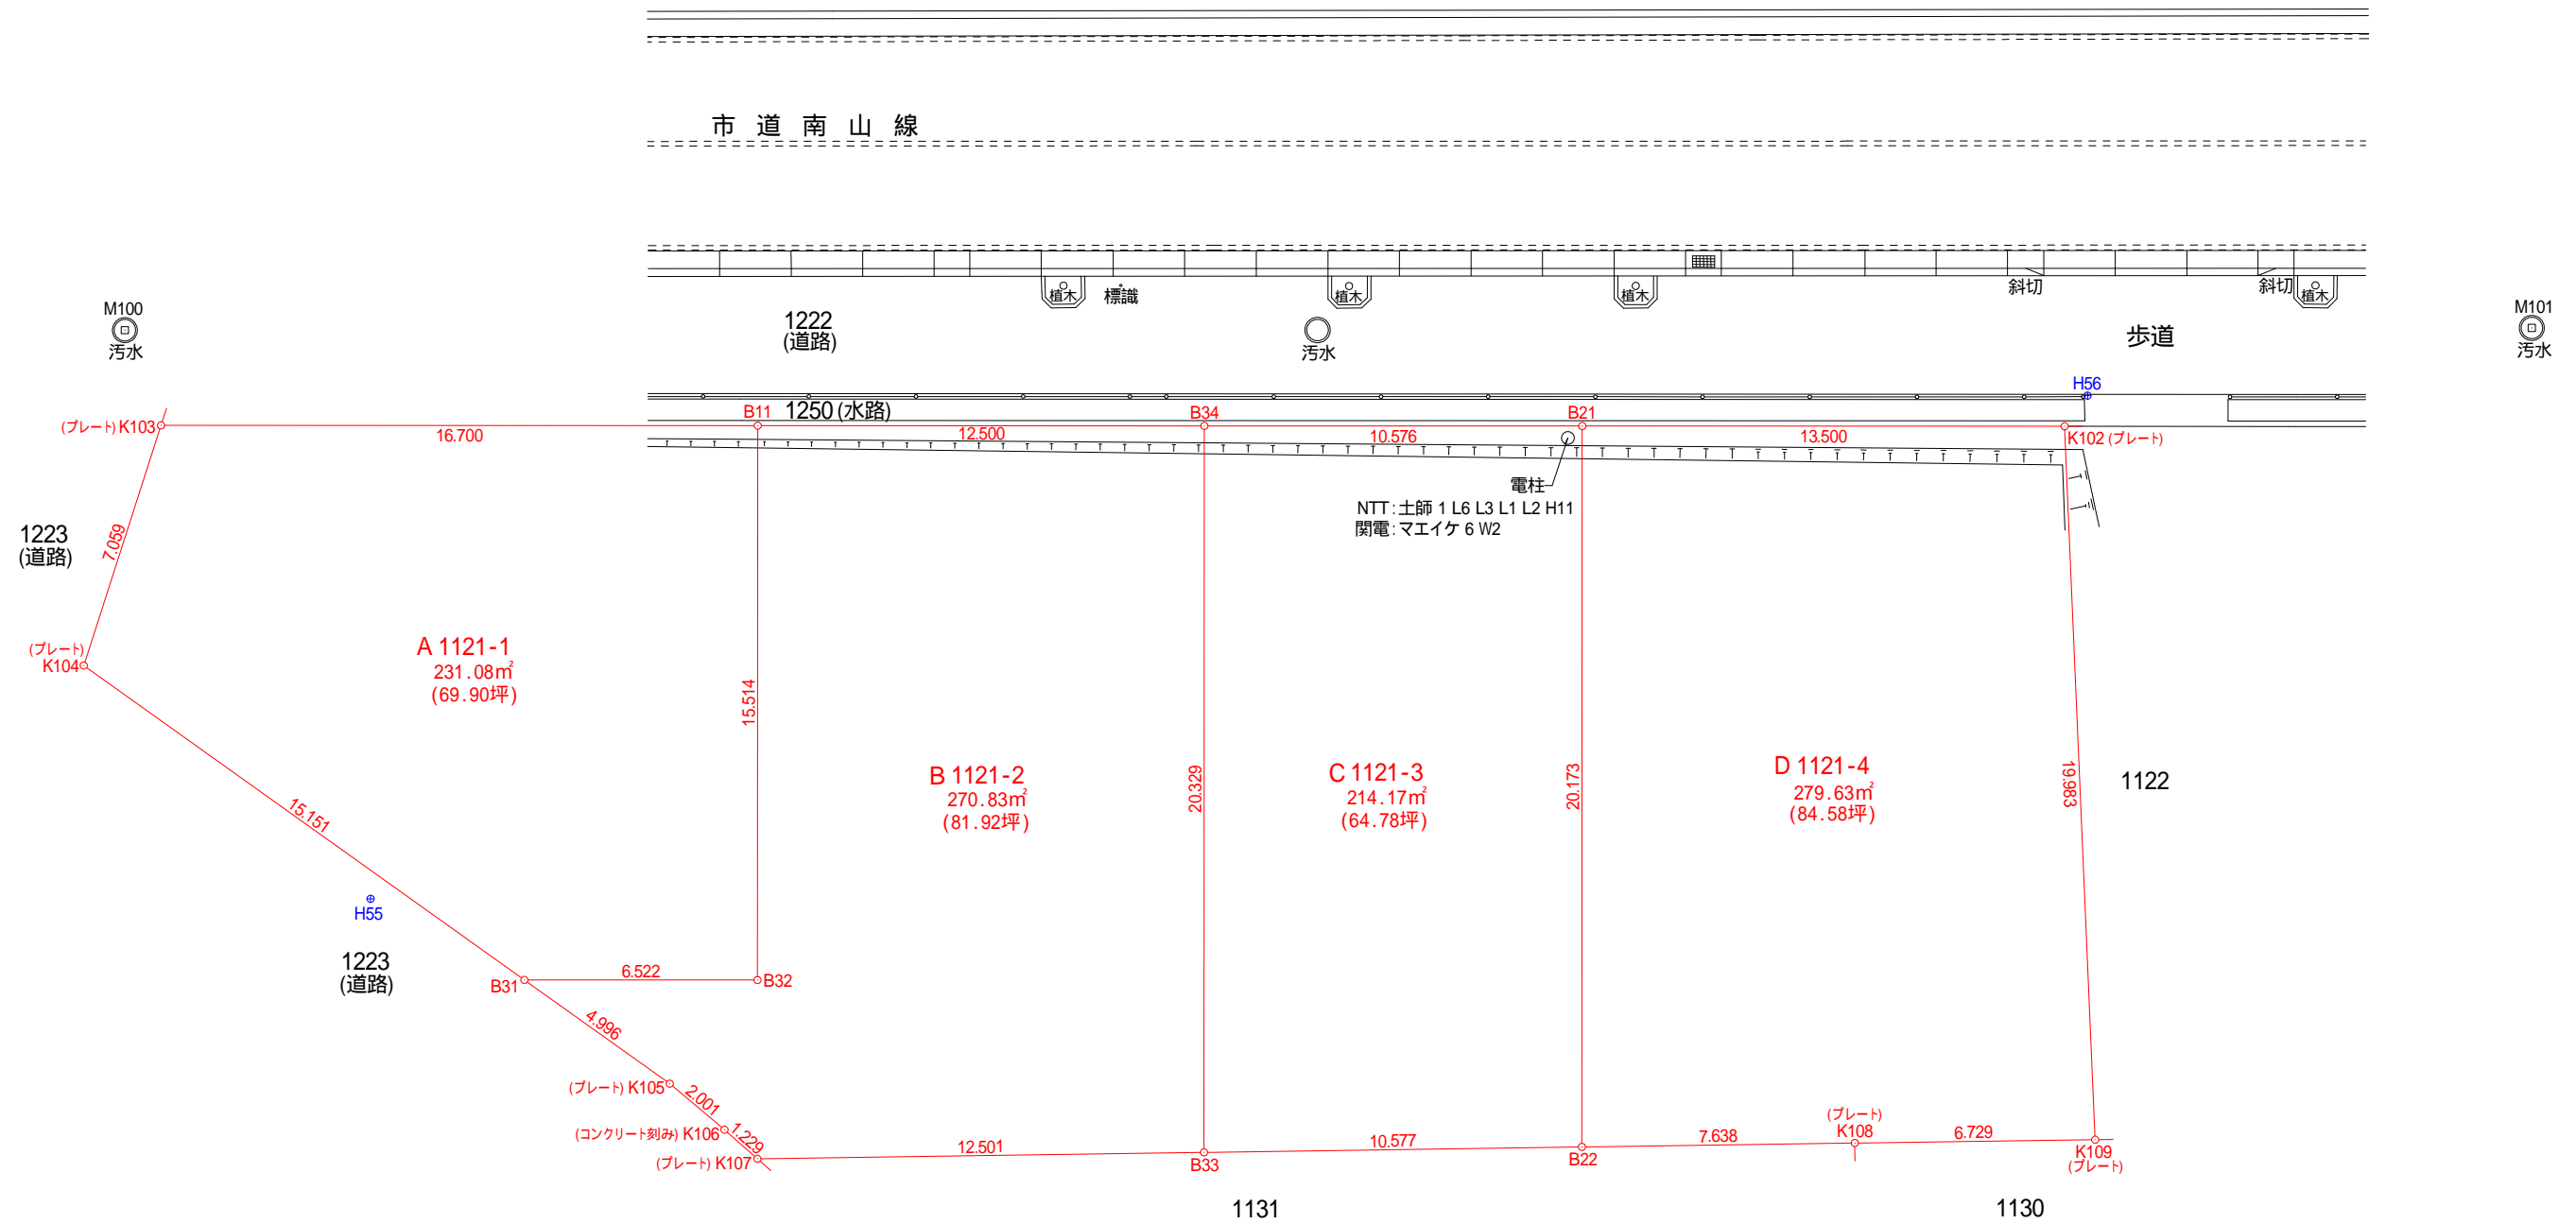


測量図 (S = 1/200)

所在; たつの市揖西町南山字原田1121番

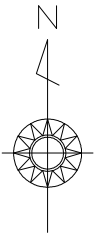

座標求積表「任意座標による取扱いをした」

地番 A 1121-1					
測点	X _n	Y _n	X	X × Y _n	距離
B11	-129203.906	16067.972	15.521	249390.993412	16.700
K103	-129203.899	16051.272	-6.712	-107736.137664	7.059
K104	-129210.618	16049.109	-15.518	-249050.073462	15.151
B31	-129219.417	16061.443	-8.802	-141372.821286	6.522
B32	-129219.420	16067.965	15.511	249230.205115	15.514
				倍面積	462.166115
				面積	231.0830575
				地積	231.08 m ²
				坪数	69.90 坪

地番 B 1121-2					
測点	X _n	Y _n	X	X × Y _n	距離
B11	-129203.906	16067.972	-15.508	-249182.109776	15.514
B32	-129219.420	16067.965	-15.511	-249230.205115	6.522
B31	-129219.417	16061.443	-2.899	-46562.123257	4.996
K105	-129222.319	16065.510	-4.190	-67314.486900	2.001
K106	-129223.607	16067.041	-2.101	-33756.853141	1.229
K107	-129224.420	16067.963	-0.634	-10187.088542	12.501
B33	-129224.241	16080.463	20.508	329778.135204	20.329
B34	-129203.912	16080.472	20.335	326996.398120	12.500
				倍面積	541.666593
				面積	270.8332965
				地積	270.83 m ²
				坪数	81.92 坪

地番 C 1121-3					
測点	X _n	Y _n	X	X × Y _n	距離
B34	-129203.912	16080.472	-20.325	-326835.593400	20.329
B33	-129224.241	16080.463	-20.177	-324455.501951	10.577
B22	-129224.089	16091.039	20.325	327050.367675	20.173
B21	-129203.916	16091.048	20.177	324669.075496	10.576
				倍面積	428.347820
				面積	214.1739100
				地積	214.17 m ²
				坪数	64.78 坪

地番 D 1121-4					
測点	X _n	Y _n	X	X × Y _n	距離
B21	-129203.916	16091.048	-20.167	-324508.165016	20.173
B22	-129224.089	16091.039	-20.063	-322834.515457	7.638
K108	-129223.979	16098.676	0.202	3251.932552	6.729
K109	-129223.887	16105.404	20.057	323026.088028	19.983
K102	-129203.922	16104.548	19.971	321623.928108	13.500
				倍面積	559.268215
				面積	279.6341075
				地積	279.63 m ²
				坪数	84.58 坪

総合計面積	995.7243715 m ²
-------	----------------------------