


測量図 (S = 1/200)
 所在 ; たつの市揖西町南山一丁目37番

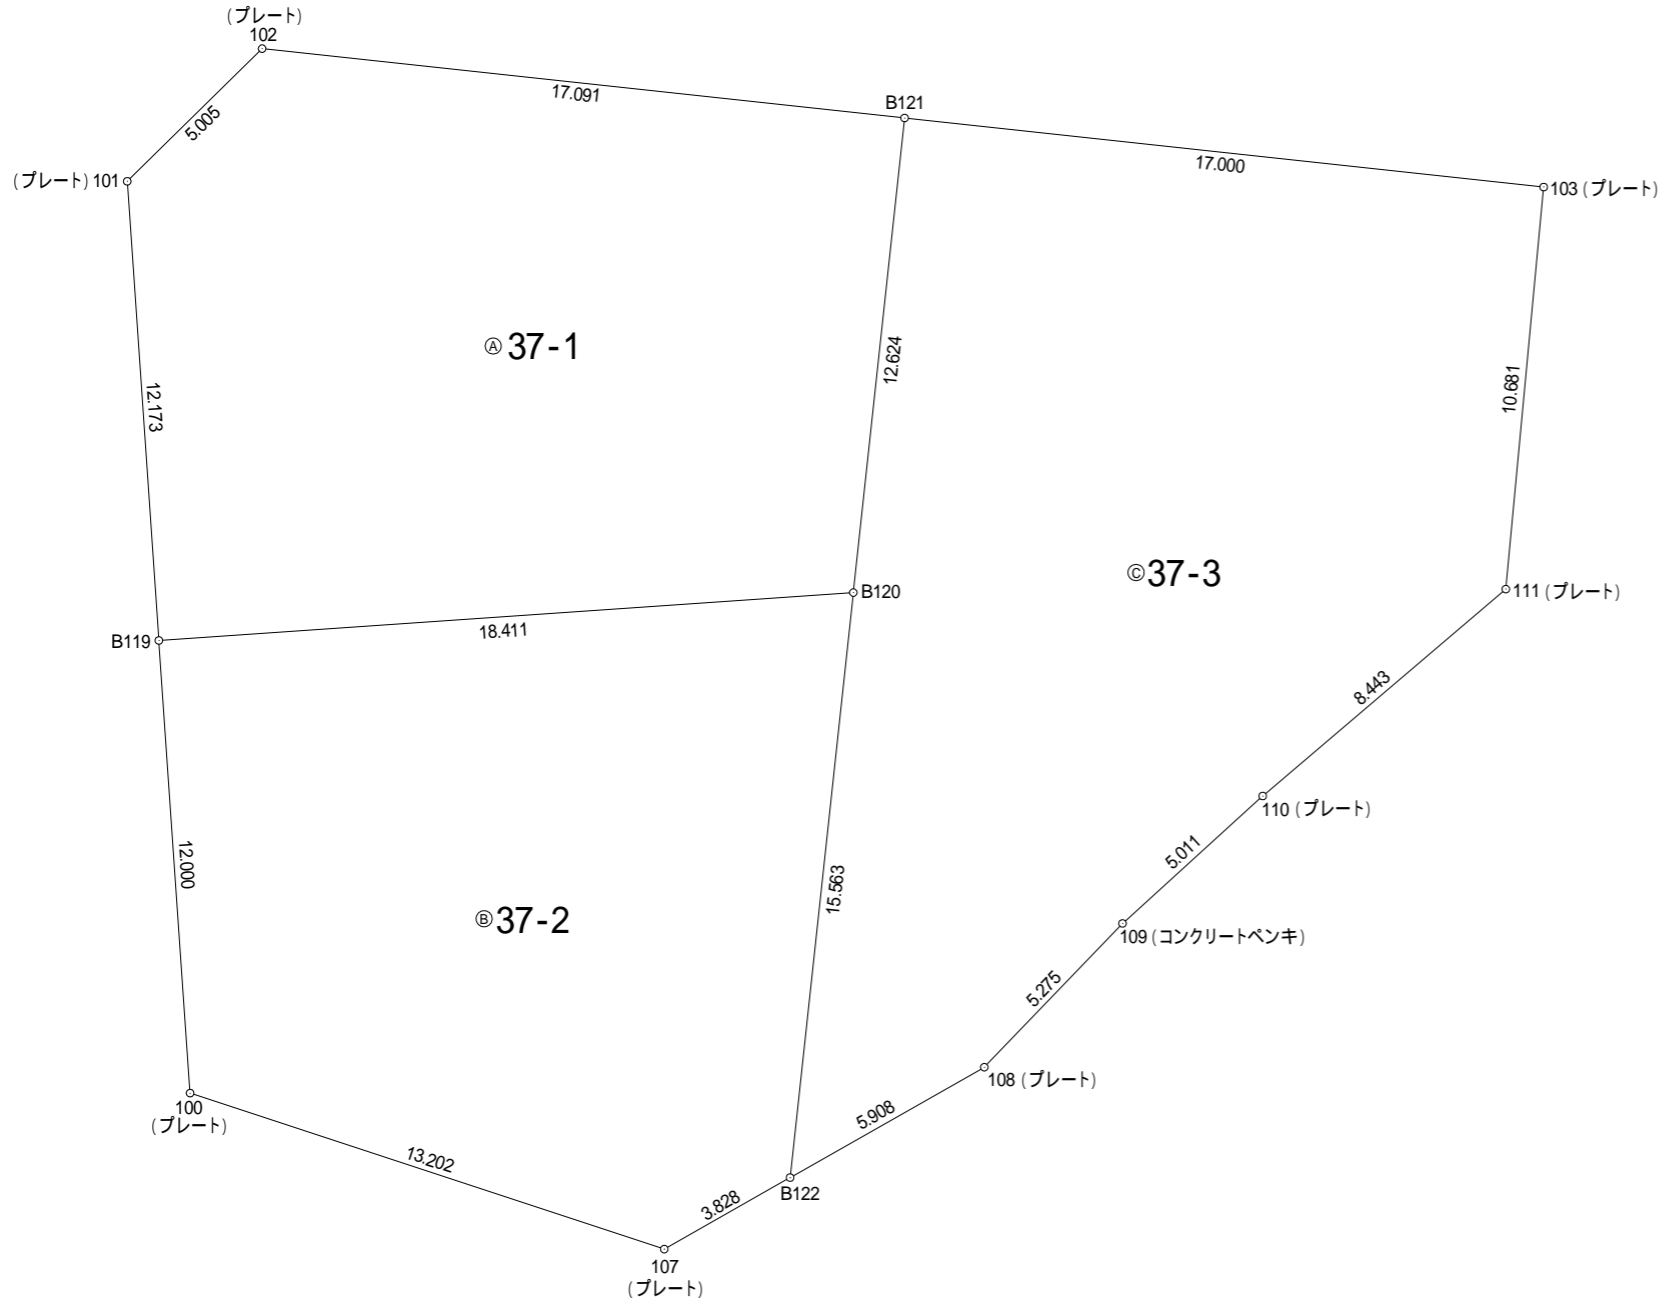

座標求積表 「任意座標による取扱いをした」

地番 ㊤ 37-1					
測点	Xn	Yn	X	X × Yn	距離
101	-128779.031	15915.680	-15.654	-249144.054720	12.173
B119	-128791.175	15916.517	-10.877	-173123.955409	18.411
B120	-128789.908	15934.884	13.818	220188.227112	12.624
B121	-128777.357	15936.240	14.387	229274.684880	17.091
102	-128775.521	15919.248	-1.674	-26648.821152	5.005
				倍面積	546.080711
				面積	273.0403555
				地積	273.04 m ²
				坪数	82.59 坪


地番 ㊤ 37-2					
測点	Xn	Yn	X	X × Yn	距離
B119	-128791.175	15916.517	-13.239	-210718.768563	12.000
100	-128803.147	15917.343	-16.098	-256237.387614	13.202
107	-128807.273	15929.884	-2.234	-35587.360856	3.828
B122	-128805.381	15933.212	17.365	276680.226380	15.563
B120	-128789.908	15934.884	14.206	226370.962104	18.411
				倍面積	507.671451
				面積	253.8357255
				地積	253.83 m ²
				坪数	76.78 坪

地番 ㊤ 37-3					
測点	Xn	Yn	X	X × Yn	距離
B121	-128777.357	15936.240	-10.725	-170916.174000	12.624
B120	-128789.908	15934.884	-28.024	-446559.189216	15.563
B122	-128805.381	15933.212	-12.554	-200025.543448	5.908
108	-128802.462	15938.348	6.722	107137.575256	5.275
109	-128798.659	15942.004	7.174	114367.936696	5.011
110	-128795.288	15945.711	8.842	140991.976662	8.443
111	-128789.817	15952.141	16.105	256909.230805	10.681
103	-128779.183	15953.142	12.460	198776.149320	17.000
				倍面積	681.962075
				面積	340.9810375
				地積	340.98 m ²
				坪数	103.14 坪

総合計面積	867.8571185 m ²
-------	----------------------------

測量図 (S = 1/200)

所在 ; たつの市揖西町南山一丁目37番

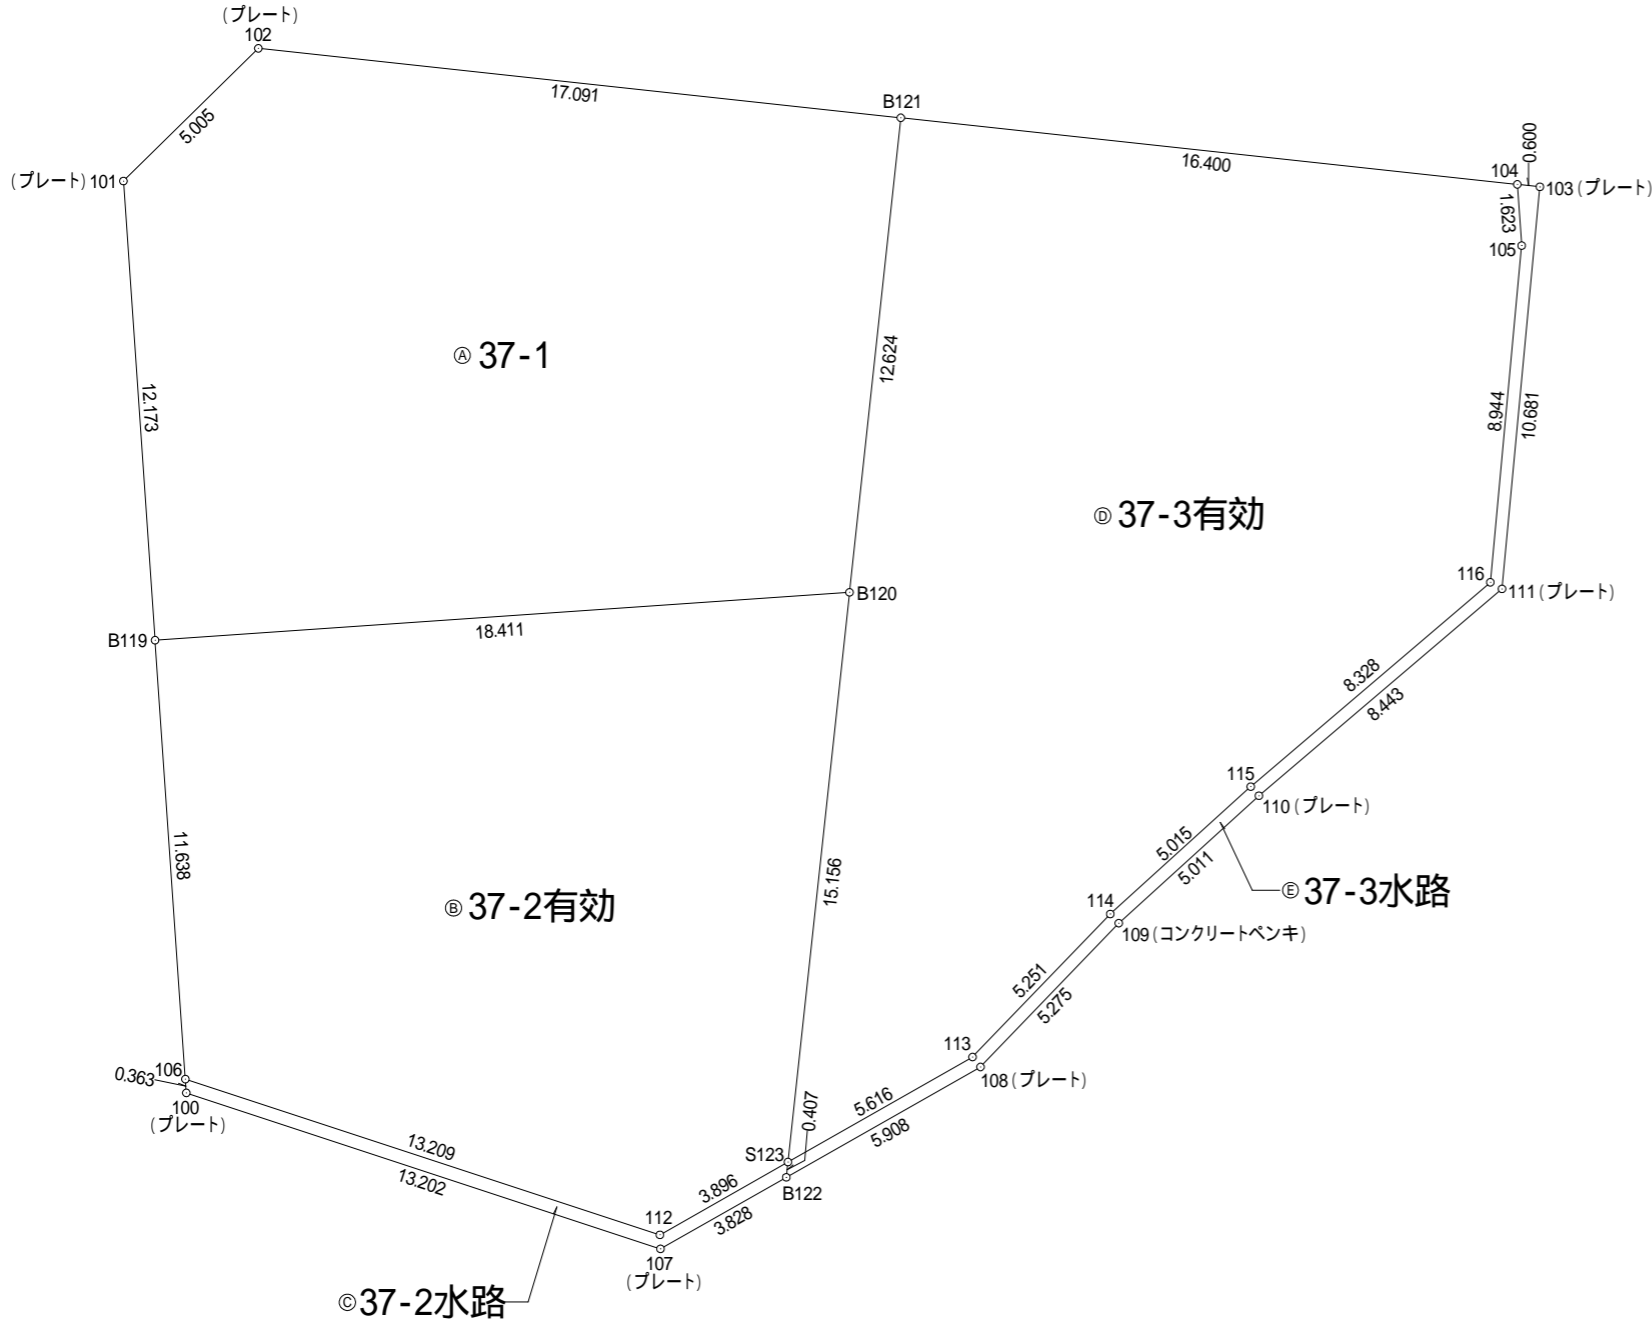

座標求積表 「任意座標による取扱いをした」

地番 ㊦37-1					
測点	Xn	Yn	X	X × Yn	距離
101	-128779.031	15915.680	-15.654	-249144.054720	12.173
B119	-128791.175	15916.517	-10.877	-173123.955409	18.411
B120	-128789.908	15934.884	13.818	220188.227112	12.624
B121	-128777.357	15936.240	14.387	229274.684880	17.091
102	-128775.521	15919.248	-1.674	-26648.821152	5.005
				倍面積	546.080711
				面積	273.0403555
				地積	273.04 m ²
				坪数	82.59 坪

地番 ㊦37-2有効					
測点	Xn	Yn	X	X × Yn	距離
B119	-128791.175	15916.517	-12.877	-204956.989409	11.638
106	-128802.785	15917.318	-15.727	-250331.660186	13.209
112	-128806.902	15929.869	-2.191	-34902.342979	3.896
S123	-128804.976	15933.256	16.994	270769.752464	15.156
B120	-128789.908	15934.884	13.801	219917.334084	18.411
				倍面積	496.093974
				面積	248.0469870
				地積	248.04 m ²
				坪数	75.03 坪

地番 ㊦37-2水路					
測点	Xn	Yn	X	X × Yn	距離
106	-128802.785	15917.318	3.755	59769.529090	0.363
100	-128803.147	15917.343	-4.488	-71437.035384	13.202
107	-128807.273	15929.884	-2.234	-35587.360856	3.828
B122	-128805.381	15933.212	2.297	36598.587964	0.407
S123	-128804.976	15933.256	-1.521	-24234.482376	3.896
112	-128806.902	15929.869	2.191	34902.342979	13.209
				倍面積	11.581417
				面積	5.7907085
				地積	5.79 m ²
				坪数	1.75 坪

総合計面積 253.8376955 m²

地番 ㊦37-3有効					
測点	Xn	Yn	X	X × Yn	距離
B121	-128777.357	15936.240	-10.789	-171936.093360	12.624
B120	-128789.908	15934.884	-27.619	-440105.561196	15.156
S123	-128804.976	15933.256	-12.291	-195835.649496	5.616
113	-128802.199	15938.137	6.559	104538.240583	5.251
114	-128798.417	15941.780	7.151	113999.668780	5.015
115	-128795.048	15945.495	8.773	139889.827635	8.328
116	-128789.644	15951.831	14.310	228270.701610	8.944
105	-128780.738	15952.660	10.525	167901.746500	1.623
104	-128779.119	15952.545	3.381	53935.554645	16.400
				倍面積	658.435701
				面積	329.2178505
				地積	329.21 m ²
				坪数	99.58 坪

地番 ㊦37-3水路					
測点	Xn	Yn	X	X × Yn	距離
S123	-128804.976	15933.256	-3.182	-50699.620592	0.407
B122	-128805.381	15933.212	2.514	40056.094968	5.908
108	-128802.462	15938.348	6.722	107137.575256	5.275
109	-128798.659	15942.004	7.174	114367.936696	5.011
110	-128795.288	15945.711	8.842	140991.976662	8.443
111	-128789.817	15952.141	16.105	256909.230805	10.681
103	-128779.183	15953.142	10.698	170666.713116	0.600
104	-128779.119	15952.545	-1.555	-24806.207475	1.623
105	-128780.738	15952.660	-10.525	-167901.746500	8.944
116	-128789.644	15951.831	-14.310	-228270.701610	8.328
115	-128795.048	15945.495	-8.773	-139889.827635	5.015
114	-128798.417	15941.780	-7.151	-113999.668780	5.251
113	-128802.199	15938.137	-6.559	-104538.240583	5.616
				倍面積	23.514328
				面積	11.7571640
				地積	11.75 m ²
				坪数	3.55 坪

総合計面積 340.9750145 m²