
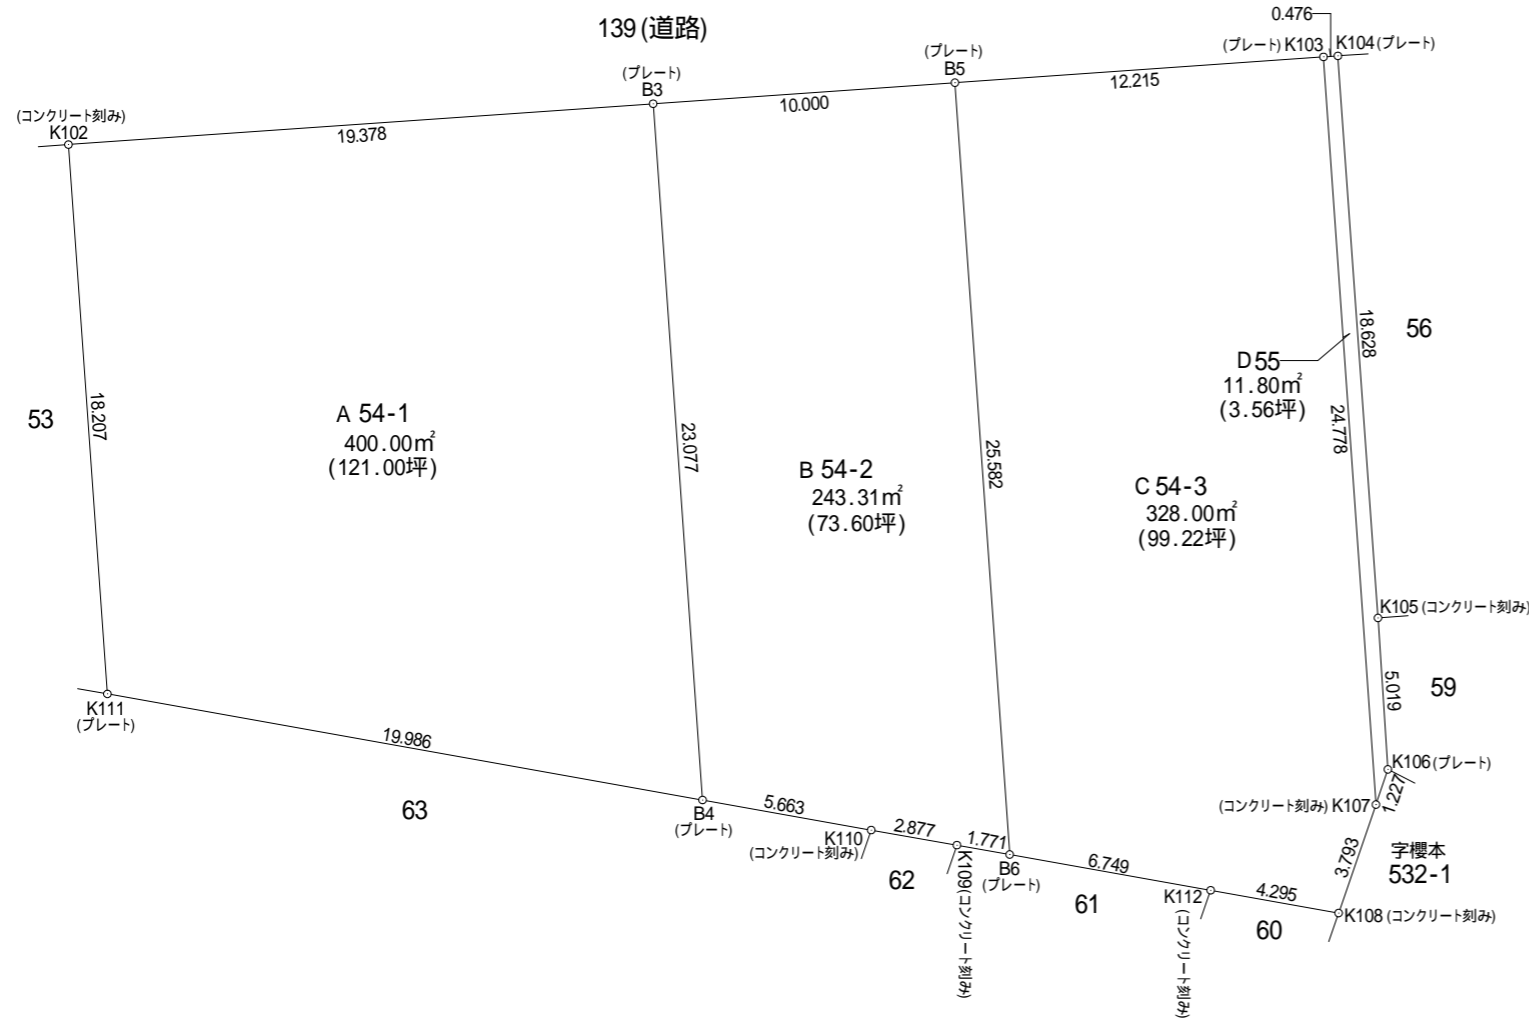


# 測量図 (S = 1/250)

所在; たつの市揖西町南山二丁目54番、55番

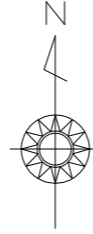

座標求積表 「任意座標による取扱いをした」

地番 A 54-1					
測点	Xn	Yn	X	X × Yn	距離
K102	-129059.037	15786.721	-19.511	-308014.713431	18.207
K111	-129077.198	15788.009	-21.669	-342110.367021	19.986
B4	-129080.706	15807.685	19.511	308423.742035	23.077
B3	-129057.687	15806.052	21.669	342501.340788	19.378
				倍面積	800.002371
				面積	400.0011855
				地積	400.00 m <sup>2</sup>
				坪数	121.00 坪

地番 B 54-2					
測点	Xn	Yn	X	X × Yn	距離
B3	-129057.687	15806.052	-23.716	-374856.329232	23.077
B4	-129080.706	15807.685	-24.013	-379589.939905	5.663
K110	-129081.700	15813.260	-1.492	-23593.383920	2.877
K109	-129082.198	15816.094	-0.808	-12779.403952	1.771
B6	-129082.508	15817.838	25.208	398736.060304	25.582
B5	-129056.990	15816.028	24.821	392569.630988	10.000
				倍面積	486.634283
				面積	243.3171415
				地積	243.31 m <sup>2</sup>
				坪数	73.60 坪

地番 C 54-3					
測点	Xn	Yn	X	X × Yn	距離
B5	-129056.990	15816.028	-26.369	-417052.842332	25.582
B6	-129082.508	15817.838	-26.701	-422352.092438	6.749
K112	-129083.691	15824.483	-1.935	-30620.374605	4.295
K108	-129084.443	15828.712	2.835	44874.398520	3.793
K107	-129080.856	15829.946	28.304	448050.791584	24.778
K103	-129056.139	15828.213	23.866	377756.131458	12.215
				倍面積	656.012187
				面積	328.0060935
				地積	328.00 m <sup>2</sup>
				坪数	99.22 坪

地番 D 55					
測点	Xn	Yn	X	X × Yn	距離
K103	-129056.139	15828.213	-24.751	-391764.099963	24.778
K107	-129080.856	15829.946	-23.555	-372874.378030	1.227
K106	-129079.694	15830.341	6.170	97673.203970	5.019
K105	-129074.686	15830.014	23.589	373414.200246	18.628
K104	-129056.105	15828.688	18.547	293574.676336	0.476
				倍面積	23.602559
				面積	11.8012795
				地積	11.80 m <sup>2</sup>
				坪数	3.56 坪